

Lambeth Walk Group Practice & Gray's Inn Medical Group (Vauxhall) **@ GRAPHITE SQUARE**

25094-HL-00-XX-PR-A-0004-S2-P01

February 2026



Howarth Litchfield Architects

A: Liddon House, Belmont Business Park, Durham, DH1 1TW

T: (0191) 384 9470

E: hlp@hlpuk.com

[@HLParchitecture](https://www.hlpuk.com)

@ Copyright and all intellectual property remain vested in Howarth Litchfield Partnership Limited

BY	CHK	SCALE	SIZE	DATE					
EB	PC	NTS	A3	Feb 26					
PRO. NO	ORIG	VOLUME	LEVEL	TYPE	ROLE	NUMBER	STATUS	REV	
25094	HL	00	XX	PR	A	0004	S2	P10	

1.0 // Context

Graphite Square




Third.i

H O W A R T H
L I T C H F I E L D



2.0 // Location

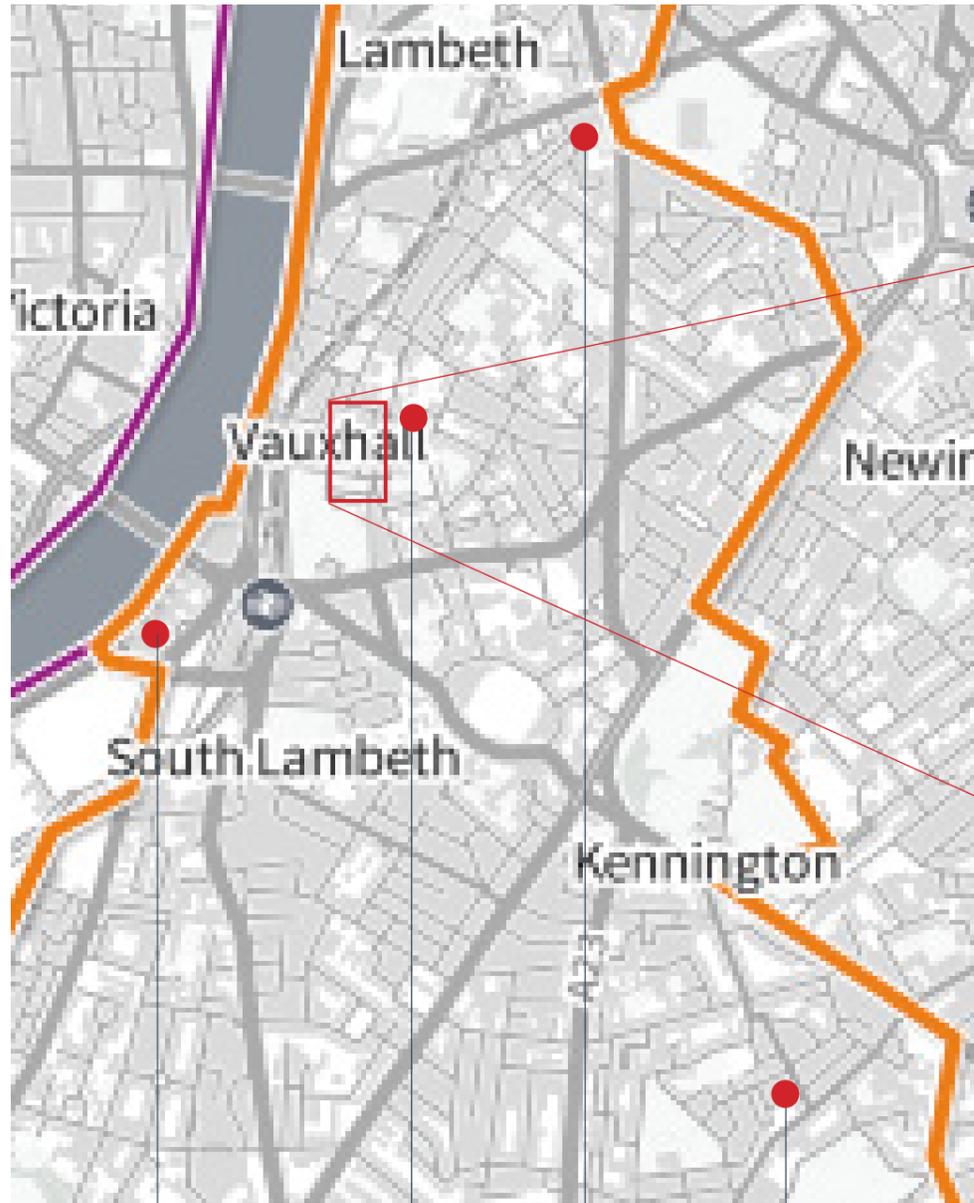

Riverside Medical Centre

Gray's Inn Medical Group (Vauxhall)


Current location of Lambeth Walk Group Practice - Ackerman Health Centre

Previous location of Lambeth Walk Group Practice



Location of Graphite Square development

Main Entrance

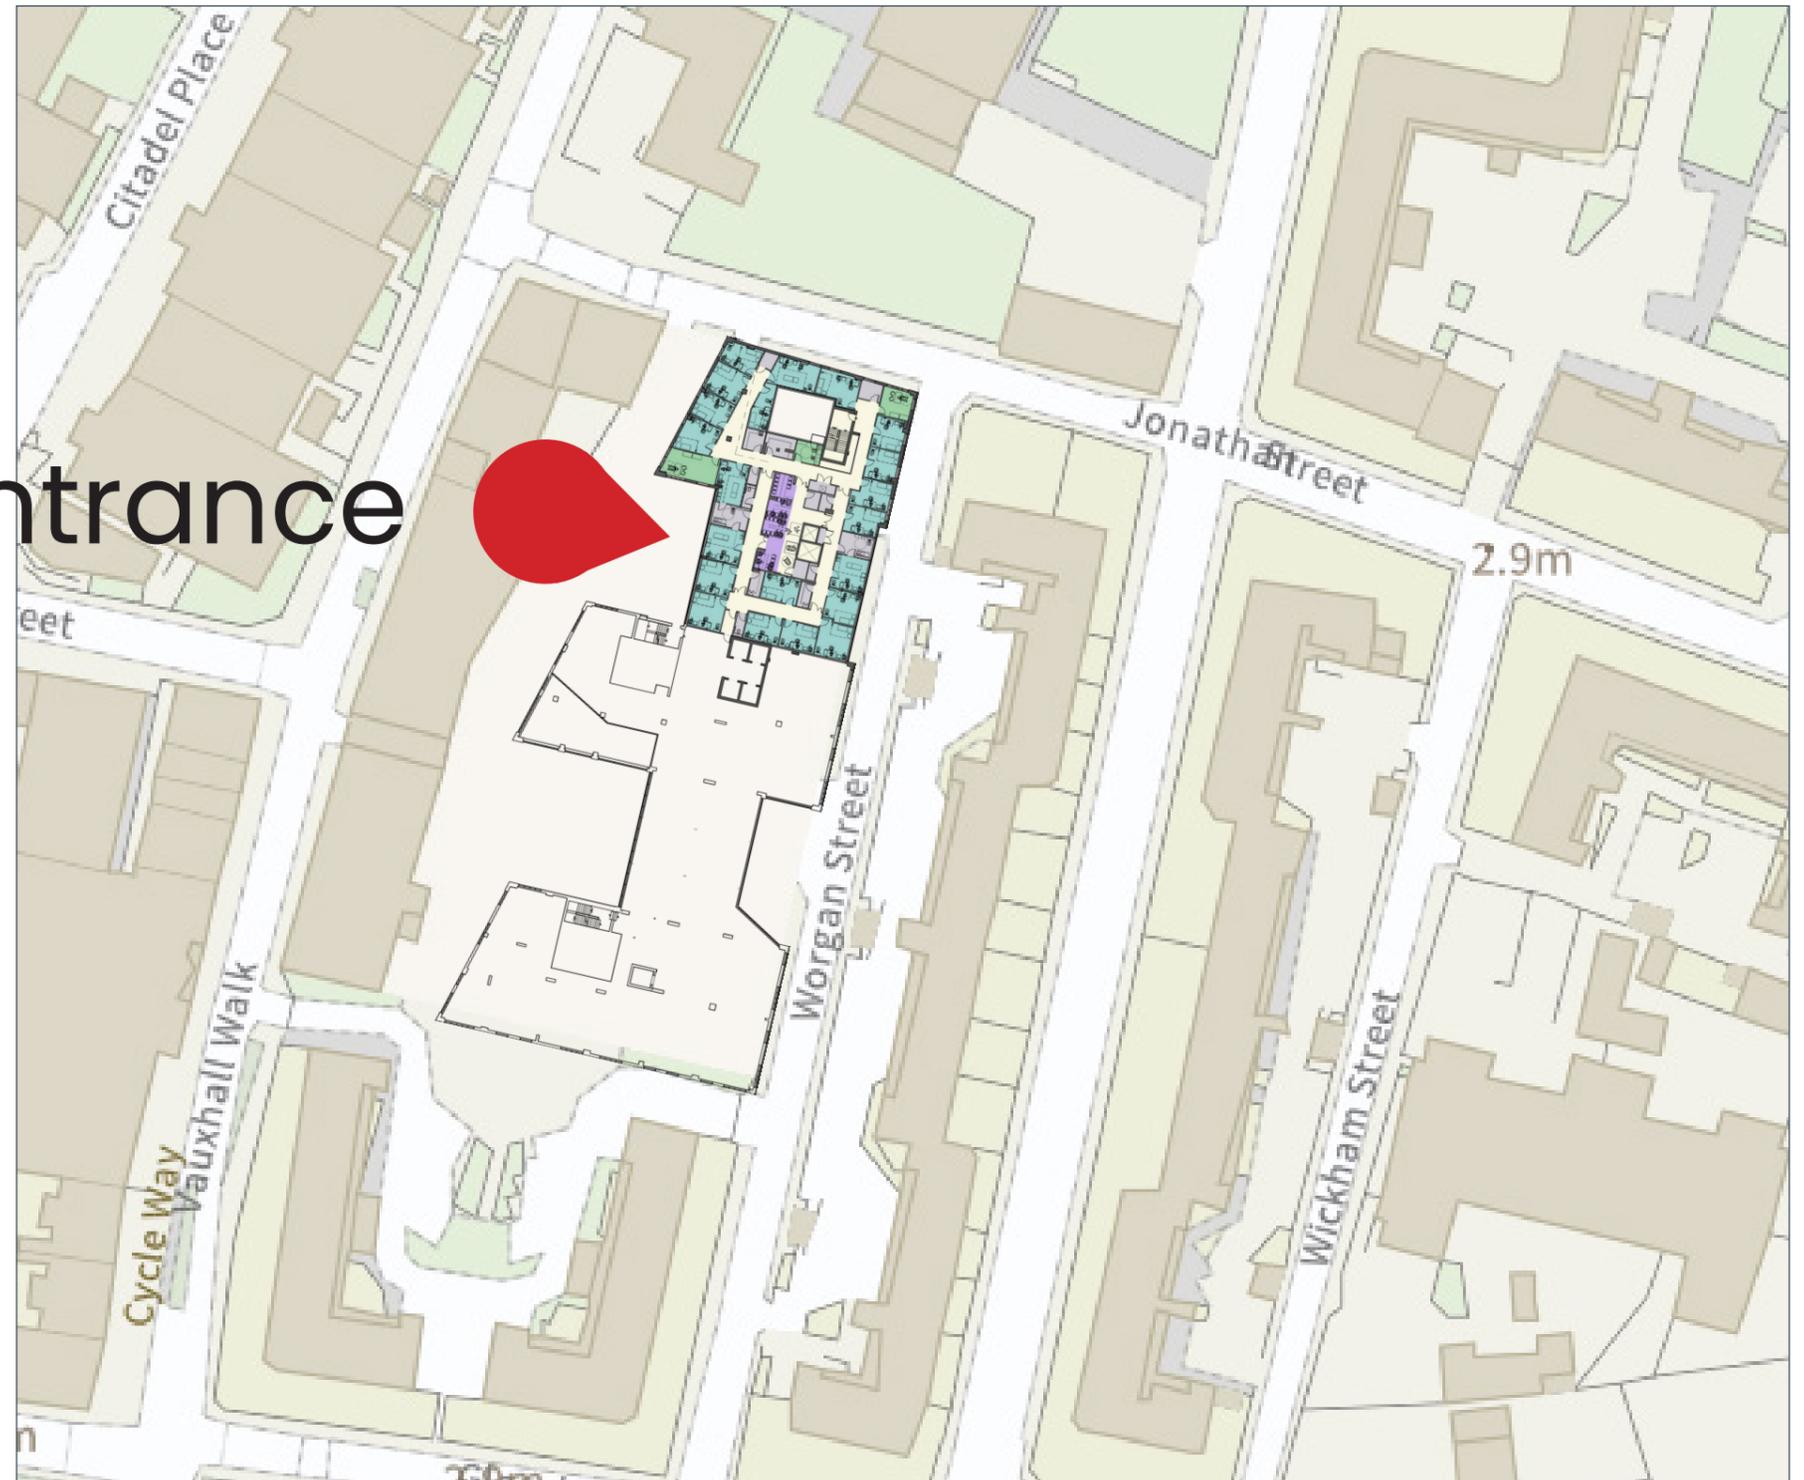

3.0 // Proposed Floor Plans

Ground Floor



Main Entrance



-  Clinical Spaces
-  Circulation
-  Staff
-  Ancillary and Supporting spaces



3.0 // Proposed Floor Plans

First Floor



3.0 // Proposed Floor Plans

Lower Ground Floor

- Clinical Spaces
- Circulation
- Staff
- Ancillary and Supporting spaces



EARTHY

COOL

NATURAL

TACTILE

NEUTRAL



Third.i



H O W A R T H
L I T C H F I E L D






4.0 // Interior Appearance

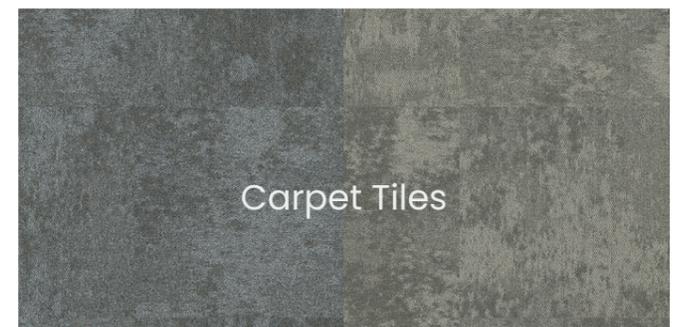 



4.0 // Interior Appearance

Reception

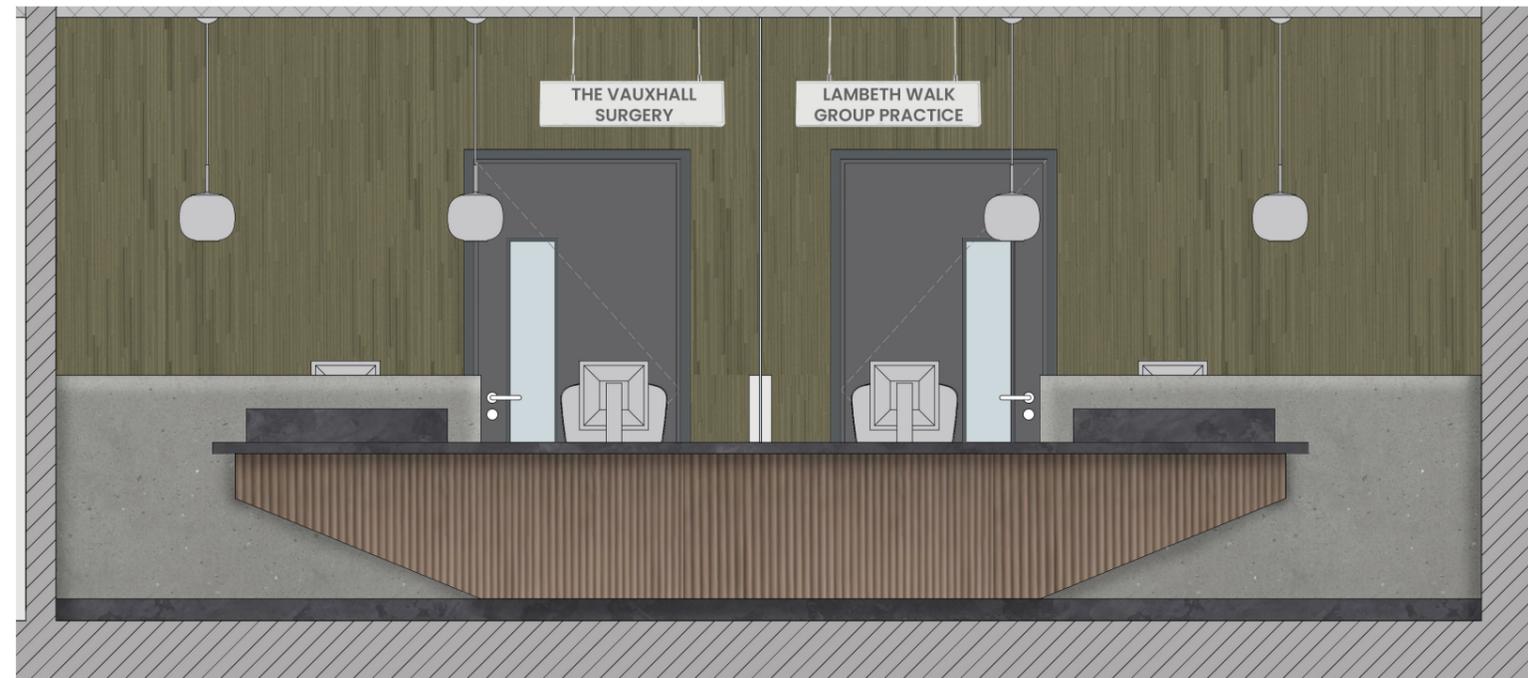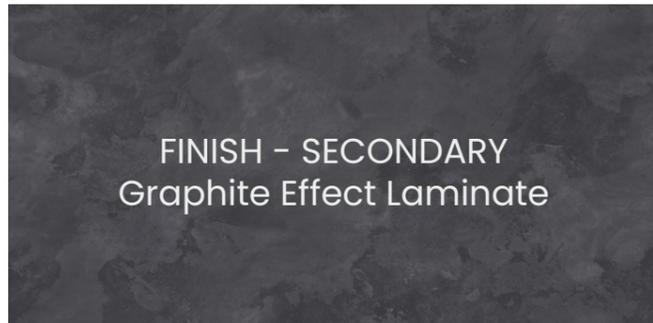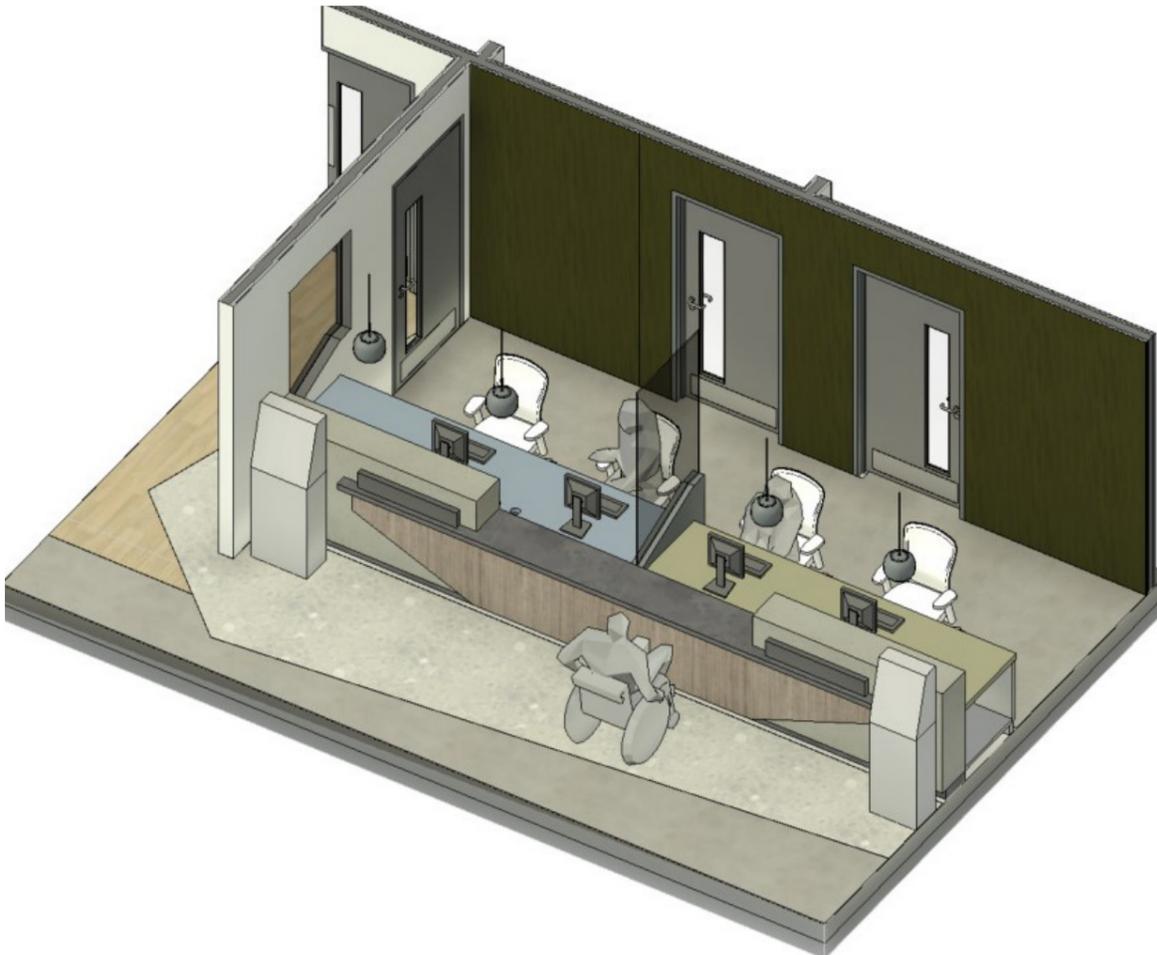

4.0 // Interior Appearance

Typical Clinical Rooms

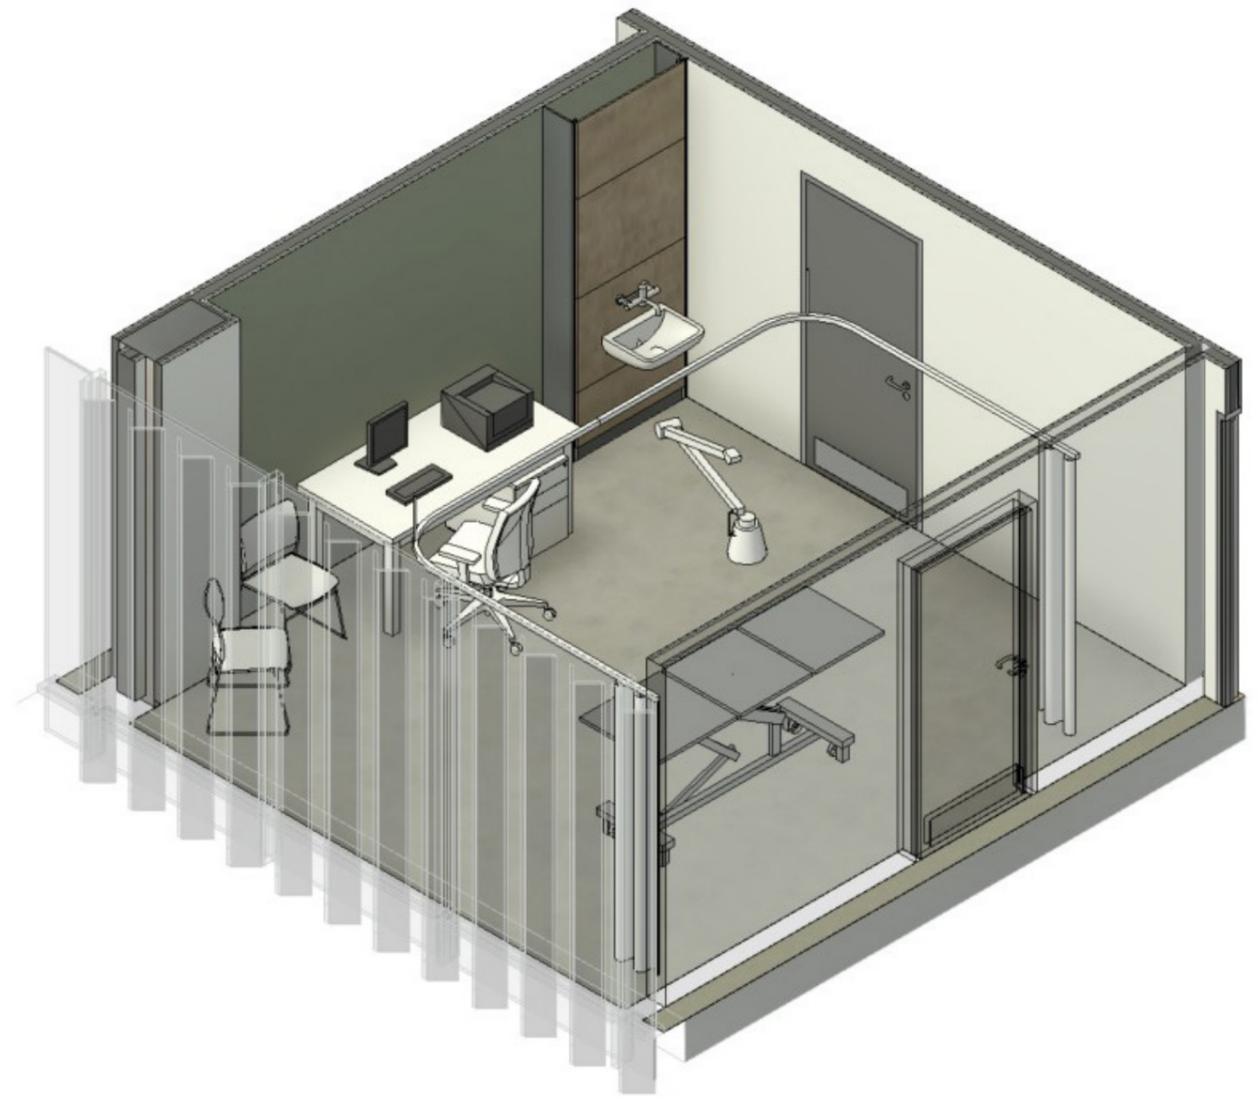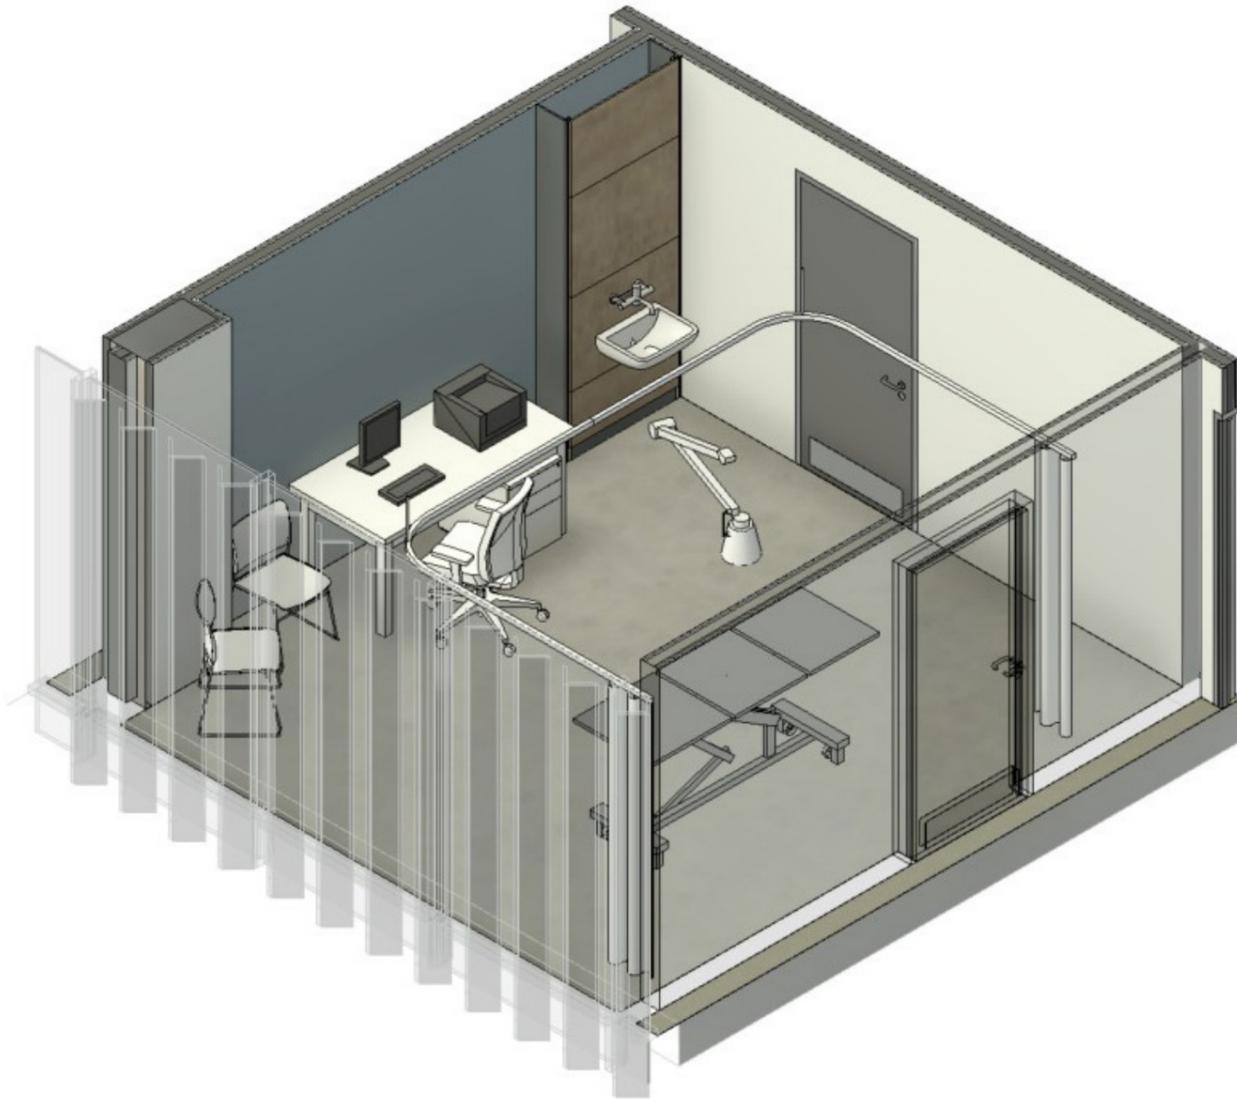

Third.i

H O W A R T H
L I T C H F I E L D

